


| SCHEDULE OF STRUCTURES | | | | | |
|------------------------|---------------------------------|------------------------|----------|--------|-------------------|
| ID | EQUIPMENT/ PLANT | DIMENSIONS (L x W x H) | MATERIAL | COLOUR | PLANNING REQUIRED |
| 1 | DETENTION TANK | 16.30mØ x 5.50m | GCS | GREEN | PLANNING |
| 2 | MCC KIOSK | 10.16m x 3.64m x 3.60m | GRP | GREEN | PLANNING |
| 3 | POTABLE WASHWATER BOOSTER KIOSK | 4.00m x 4.00m x 3.00m | GRP | GREEN | PLANNING |
| 4 | VALVE CHAMBER | BURIED | CONCRETE | - | PERMITTED |
| 5 | JET MIXERS PUMP ENCLOSURE | 1.50m x 1.50m x 2.00m | GRP | GREEN | PERMITTED |
| 6 | RETURNS DISCHARGE CHAMBER | BURIED | CONCRETE | - | PERMITTED |
| 7 | OVERFLOW DISCHARGE CHAMBER | BURIED | CONCRETE | - | PERMITTED |
| 8 | MANHOLE | BURIED | CONCRETE | - | PERMITTED |
| 9 | DNO METERING KIOSK | 2.00m x 1.00m x 2.50m | GRP | GREEN | PERMITTED |
| 10 | SECURITY FENCE | 2.40m HEIGHT APPROX. | STEEL | GREEN | PLANNING |
| 11 | ACCESS PLATFORM | 3.72m HEIGHT | STEEL | GREY | PLANNING |
| 12 | BOLLARDS | 0.15mØ x 0.90m HIGH | CONCRETE | GREY | PLANNING |

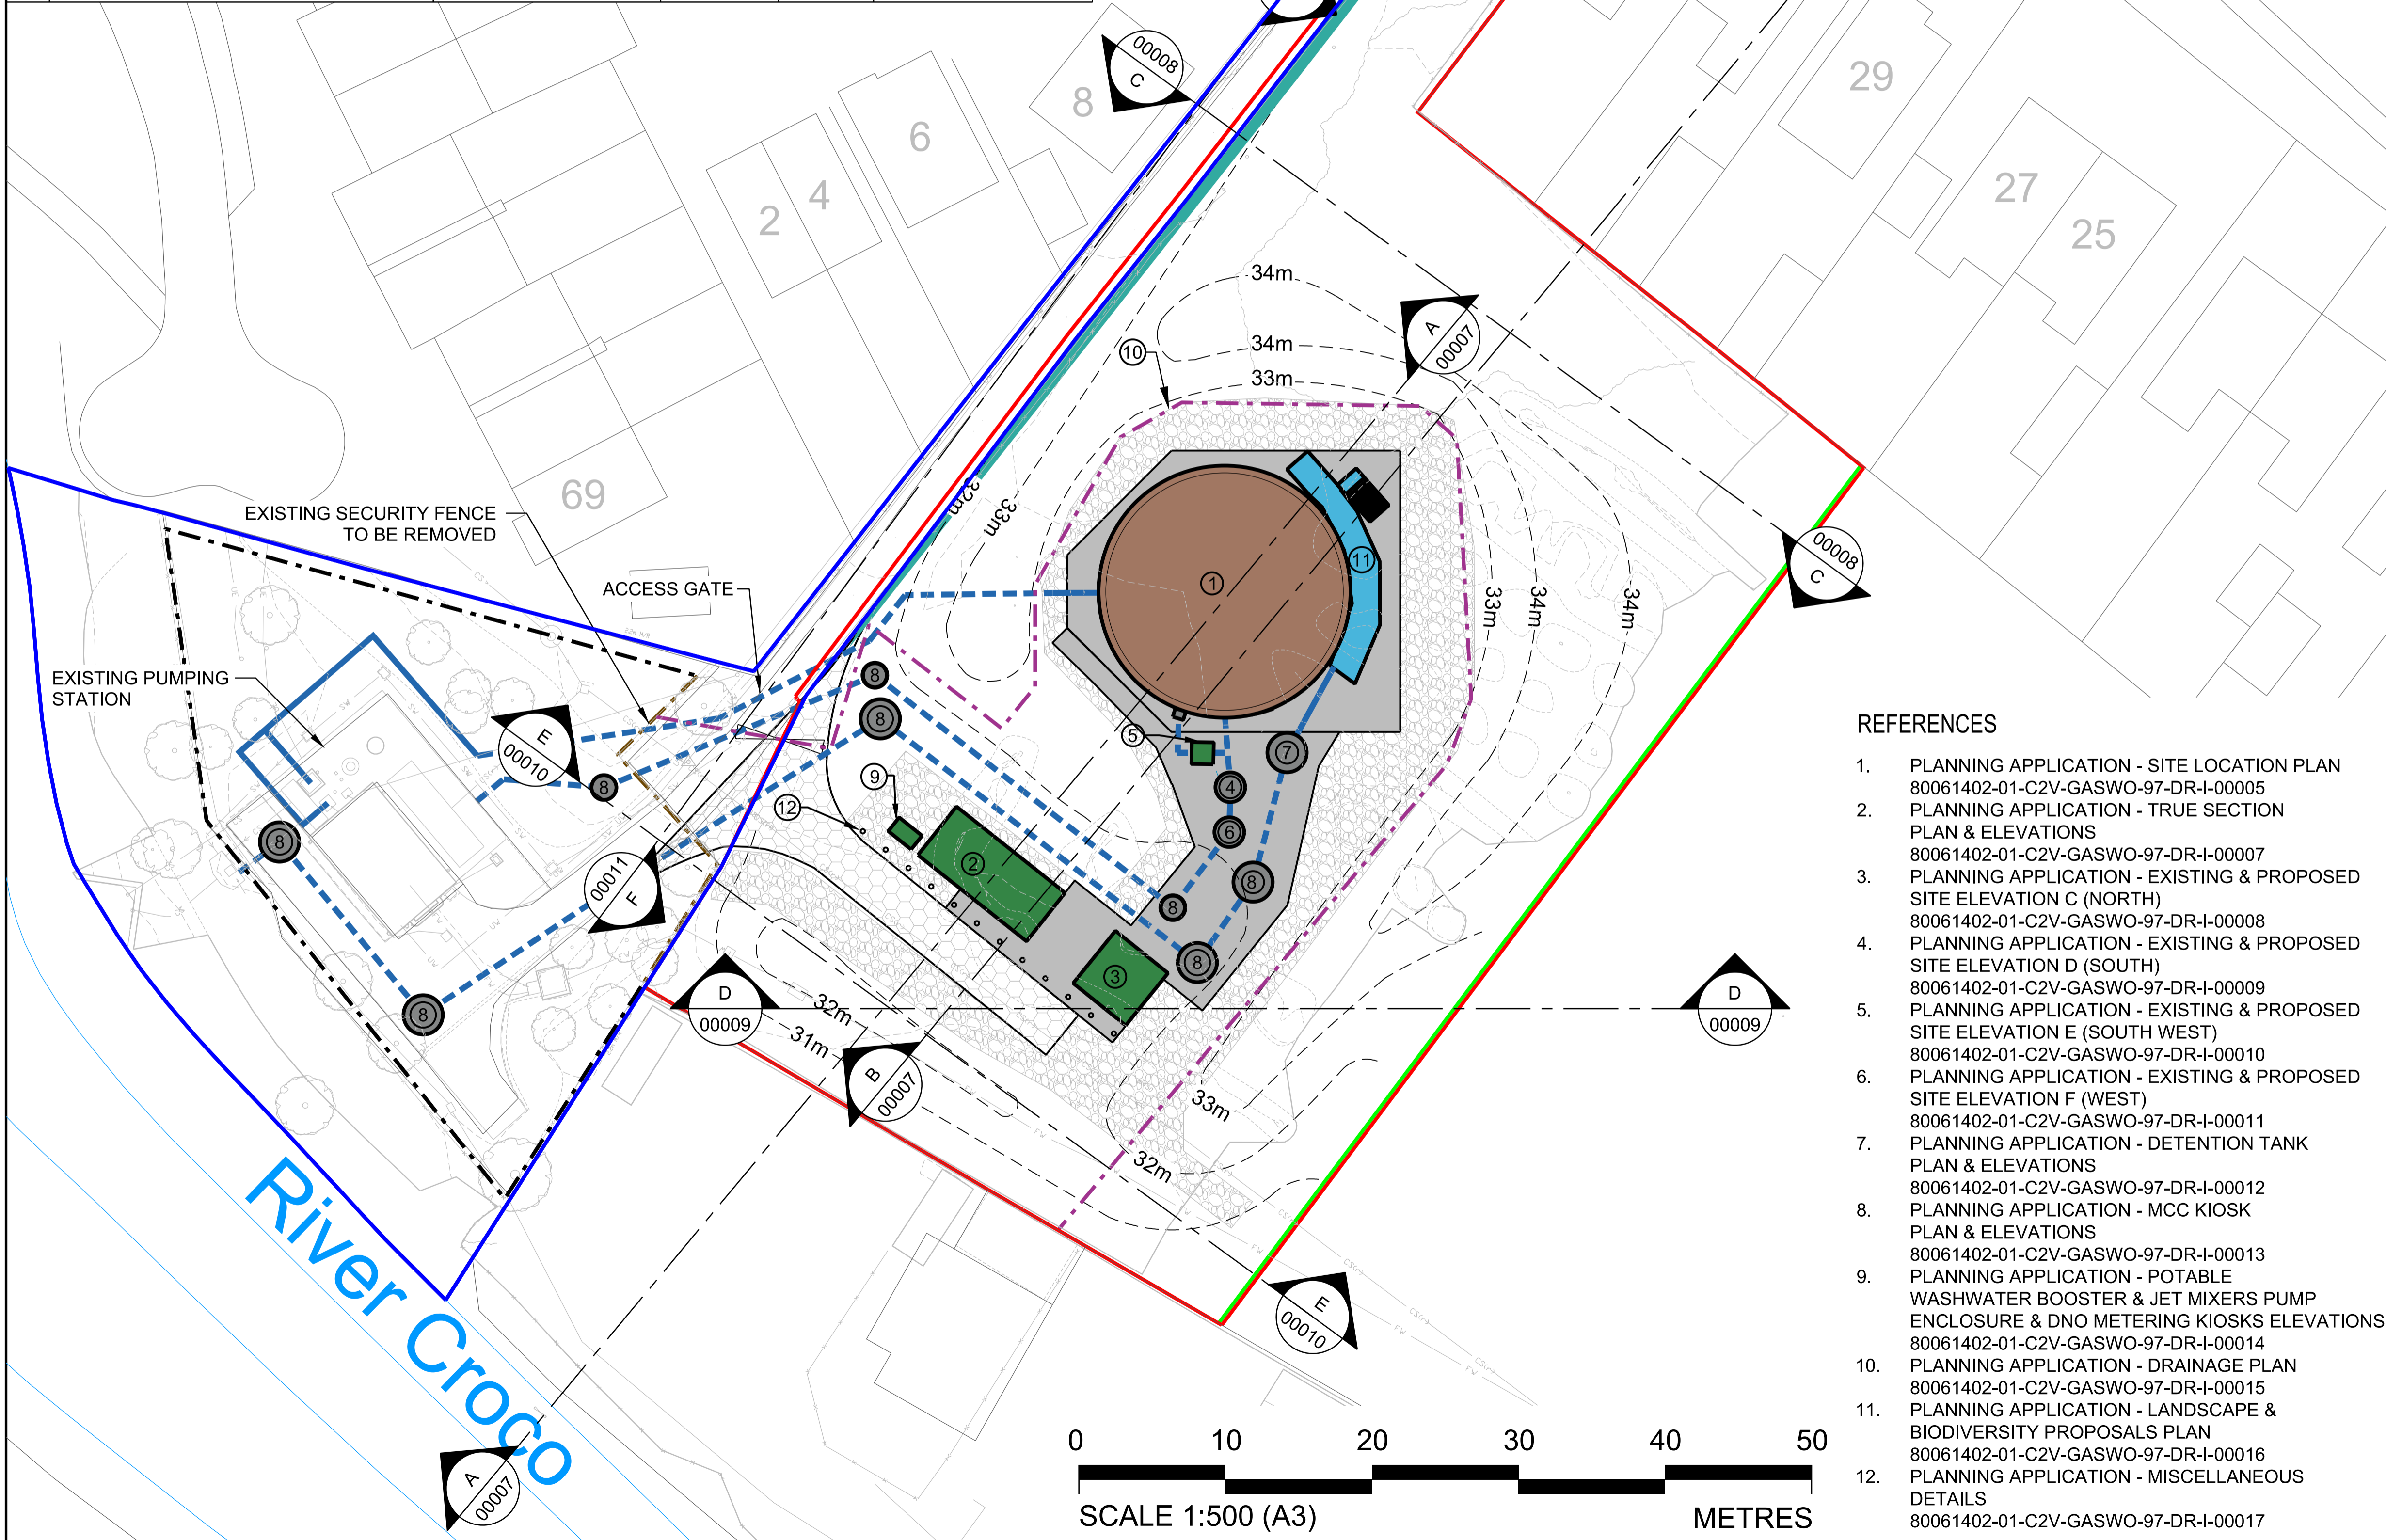

NOTES

1. ALL DIMENSIONS IN MILLIMETRES AND ALL LEVELS IN METRES AOD UNLESS NOTED OTHERWISE.

LEGEND

- AREA REQUIRED TO UNDERTAKE DEVELOPMENT
- UU LAND OWNERSHIP BOUNDARY
- NEW STRUCTURE - CONCRETE
- NEW STRUCTURE - GRP
- NEW STRUCTURE - STEEL
- NEW STRUCTURE - GLASS COATED STEEL
- NEW INTERNAL STONE ACCESS ROAD, AREA 155m²
- NEW TARMAC ROAD
- NEW CONCRETE FOOTPATHS
- NEW GRAVEL SURFACING
- NEW UNDERGROUND PIPEWORK
- NEW ABOVE GROUND PIPEWORK
- NEW LANDSCAPE REPROFILING
- FENCE TO BE REMOVED
- EXISTING FENCE
- NEW SECURITY FENCE
- NEW TIMBER POST AND WIRE FENCE
- NEW BOLLARDS

OS MAP REFERENCE SJ7066

CURRENT ISSUE INFORMATION

| | | | | | |
|------------------|-------------------------|------|------|------------------|----------|
| P02 | HC | PC | MW | For Information | 01/12/20 |
| VERSION | AUTH | CHKD | REVD | REASON FOR ISSUE | DATE |
| S2 | Issued for Information | | | | |
| SUITABILITY CODE | SUITABILITY DESCRIPTION | | | | |

- REFERENCES**
- PLANNING APPLICATION - SITE LOCATION PLAN 80061402-01-C2V-GASWO-97-DR-I-00005
 - PLANNING APPLICATION - TRUE SECTION PLAN & ELEVATIONS 80061402-01-C2V-GASWO-97-DR-I-00007
 - PLANNING APPLICATION - EXISTING & PROPOSED SITE ELEVATION C (NORTH) 80061402-01-C2V-GASWO-97-DR-I-00008
 - PLANNING APPLICATION - EXISTING & PROPOSED SITE ELEVATION D (SOUTH) 80061402-01-C2V-GASWO-97-DR-I-00009
 - PLANNING APPLICATION - EXISTING & PROPOSED SITE ELEVATION E (SOUTH WEST) 80061402-01-C2V-GASWO-97-DR-I-00010
 - PLANNING APPLICATION - EXISTING & PROPOSED SITE ELEVATION F (WEST) 80061402-01-C2V-GASWO-97-DR-I-00011
 - PLANNING APPLICATION - DETENTION TANK PLAN & ELEVATIONS 80061402-01-C2V-GASWO-97-DR-I-00012
 - PLANNING APPLICATION - MCC KIOSK PLAN & ELEVATIONS 80061402-01-C2V-GASWO-97-DR-I-00013
 - PLANNING APPLICATION - POTABLE WASHWATER BOOSTER & JET MIXERS PUMP ENCLOSURE & DNO METERING KIOSKS ELEVATIONS 80061402-01-C2V-GASWO-97-DR-I-00014
 - PLANNING APPLICATION - DRAINAGE PLAN 80061402-01-C2V-GASWO-97-DR-I-00015
 - PLANNING APPLICATION - LANDSCAPE & BIODIVERSITY PROPOSALS PLAN 80061402-01-C2V-GASWO-97-DR-I-00016
 - PLANNING APPLICATION - MISCELLANEOUS DETAILS 80061402-01-C2V-GASWO-97-DR-I-00017

United Utilities
Water for the North West

CV₂⁺

CON0012 KING STREET CSO - WFD DRIVERS - AMP7
PLANNING APPLICATION
SITE LAYOUT PLAN

| | |
|-------------------------------------|------------|
| SCALE | SHEET SIZE |
| 1:500 | A3 |
| DRAWING NUMBER | REVISION |
| 80061402-01-C2V-GASWO-97-DR-I-00006 | P02 |

© The copyright of this document, which contains information of a proprietary nature, is vested in United Utilities Water Limited. The content of this document may not be used for purposes other than that for which it has been supplied and may not be reproduced, either wholly or in part, in any way whatsoever. It may not be used by, or its contents divulged to any other person whatsoever without the prior written permission of United Utilities Water Limited.
Copyright Acknowledgement: Use of Ordnance Survey map data sanctioned by the controller of H.M. Stationery Office. OS Licence Number 100016326. Crown copyright reserved. Unauthorised production infringes copyright.